


DRAWING MADE IN AMERICAN PROJECTION

LOC: **G 1410**

LTR	DESCRIPTION	DATE	DWN	APVD
J	REVISED PER ECO-14-015277	27FEB2015	NK	DR

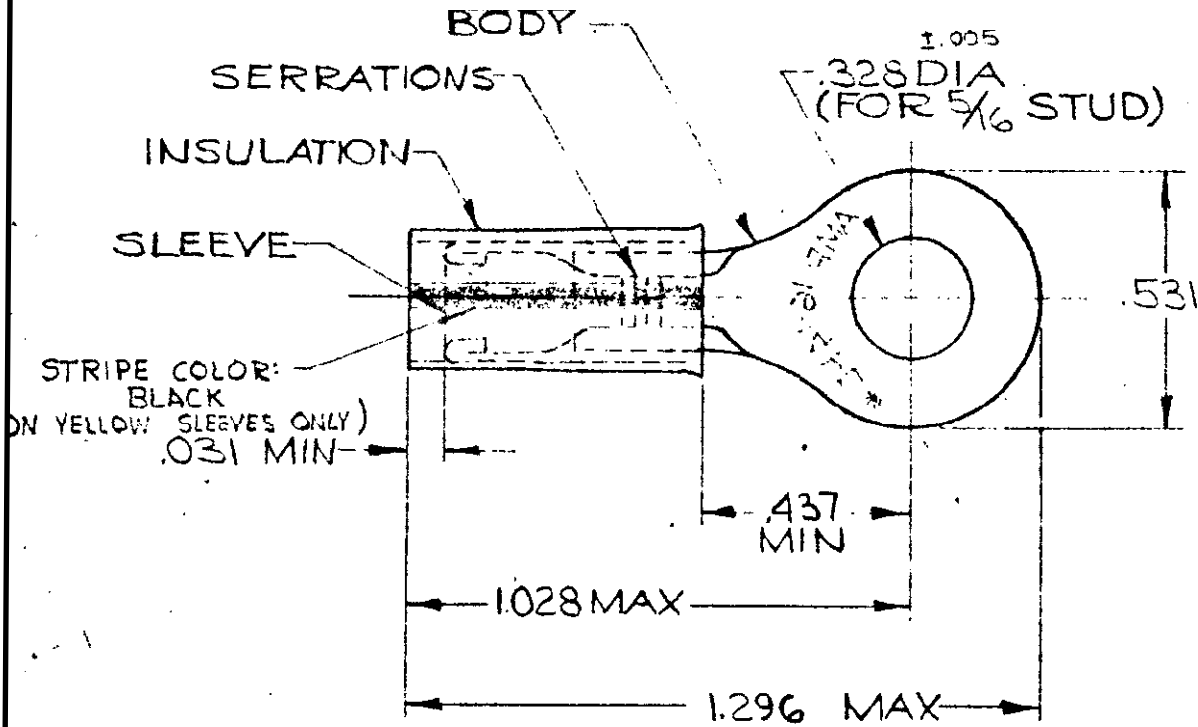

FOR .150 TO .250 WIRE INSULATION DIA.  
TONGUE MATERIAL THK. = .048 ±.002

<del>WIRE TERMINAL</del>	<del>34810-C</del> (OBSOLETE)	BODY & SLEEVE : (SEE BELOW) INSULATION : NYLON COLOR : ORANGE	
1 WIRE TERMINAL ON TAPE	1-34810-1	BODY : COPPER (ASTM B152) TIN PL (ASTM B545)	
1 WIRE TERMINAL	34810	SLEEVE : COPPER (ASTM B152) INSULATION : YELLOW NYLON	
QTY	DESCRIPTION	PART NO.	MATERIAL & FINISH
UNLESS OTHERWISE SPECIFIED DIMENSIONS ARE IN INCHES TOLERANCES ON: DECIMALS ± .008 ANGLES ± 5°		CONTRACT NO. #	
MATERIAL SEE TABLE		DR. <i>W. J. Williams</i> 3-1-70	
		CHK. <i>R. J. Williams</i> 4-1-70	
		APPD. <i>Swabel</i> 4-2-70	
		REL. <i>R. J. Williams</i> 4-3-70	
		DSGN APPD. <i>Swabel</i>	NAME WIRE TERMINAL P. I. D. G.-RING TONGUE WIRE SIZE: 16-14 (HD)
OTHER APPD.		SIZE <b>A</b>	CODE IDENT NO. <b>00779</b>
		NUMBER <b>C-34810</b>	REV <b>J</b>
		SCALE NTS	SHEET OF <b>CUSTOMER DRAWING</b>

# Mouser Electronics

Authorized Distributor

Click to View Pricing, Inventory, Delivery & Lifecycle Information:

[TE Connectivity:](#)

[1-34810-1](#)