

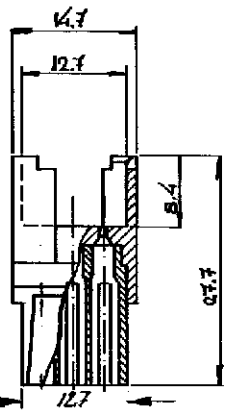
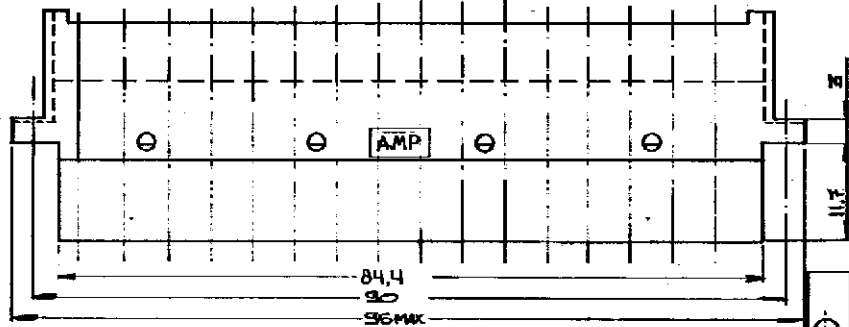


DRAWING MADE IN AMERICAN PROJECTION

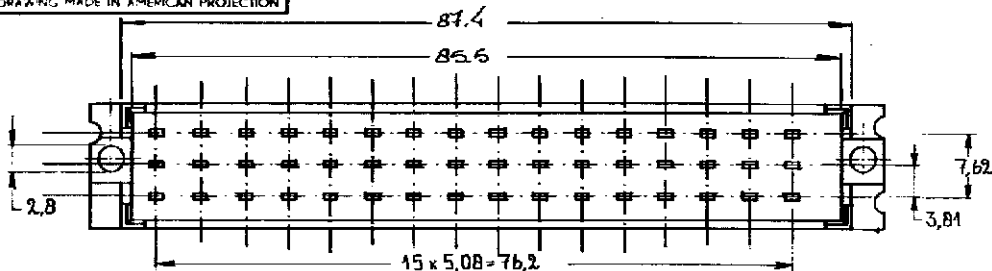


NOTE: BLACK MARKING AND CRIVITY NUMBERS PRINTED IN GREEN COLOR.

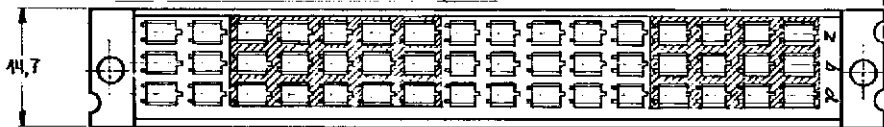


STYLE 3 FURTHER EQUAL TO 4



STYLE 2

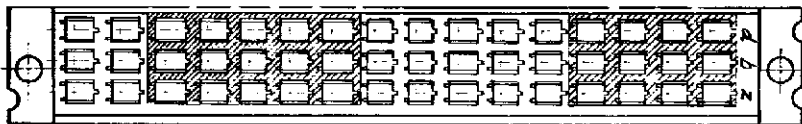

STYLE 1

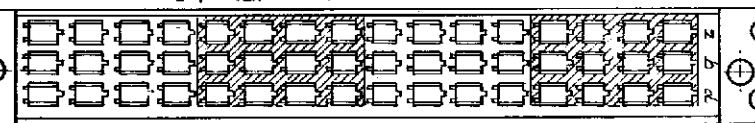

STYLE 4

<del>166570-9</del>	OBSELETE	20% GLASS FILLED NORYL	GREY RAL 7032	4
<del>166570-8</del>		20% GLASS FILLED NORYL	GREY RAL 7032	3
<del>166570-7</del>	OBSELETE	20% GLASS FILLED NORYL	GREY RAL 7032	1
<del>166570-1</del>		20% GLASS FILLED NORYL	GREY RAL 7032	2
ORDER NO.		MATERIAL	COLOR	STYLE

CUSTOMER COPY FOR REFERENCE ONLY




DRP Colpaert B. 08 Jul '02	DATE	© 1980 BY AMP-HOLLAND N.V. ALL RIGHTS RESERVED. AMP PRODUCTS COVERED BY PATENTS AND/OR PATENTS PENDING.			 AMP-HOLLAND N.V. 's-Hertogenbosch
DRP Colpaert B. 08 Jul '02	DATE	WIRE RANGE	UNCL. RANGE	FIRST USED	
SCALE 2:1	SIZE B	NO. C-166570	SHEET 1 OF 2		REV. D1
PART NO. HOUSING 48 POS. MID IEC CONNECTOR FOR CRIMP/SWAP-IN TAB (MALE)					

DIMENSIONS IN M.M. DO NOT SCALE PRINT

**DO NOT SCALE**  
DIMENSIONS in mm

**METRIC**

THIRD ANGLE  
PROJECTION

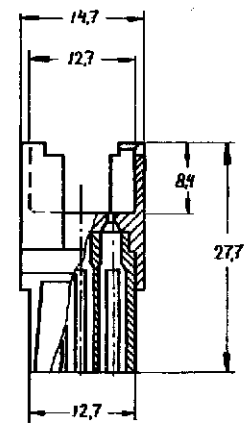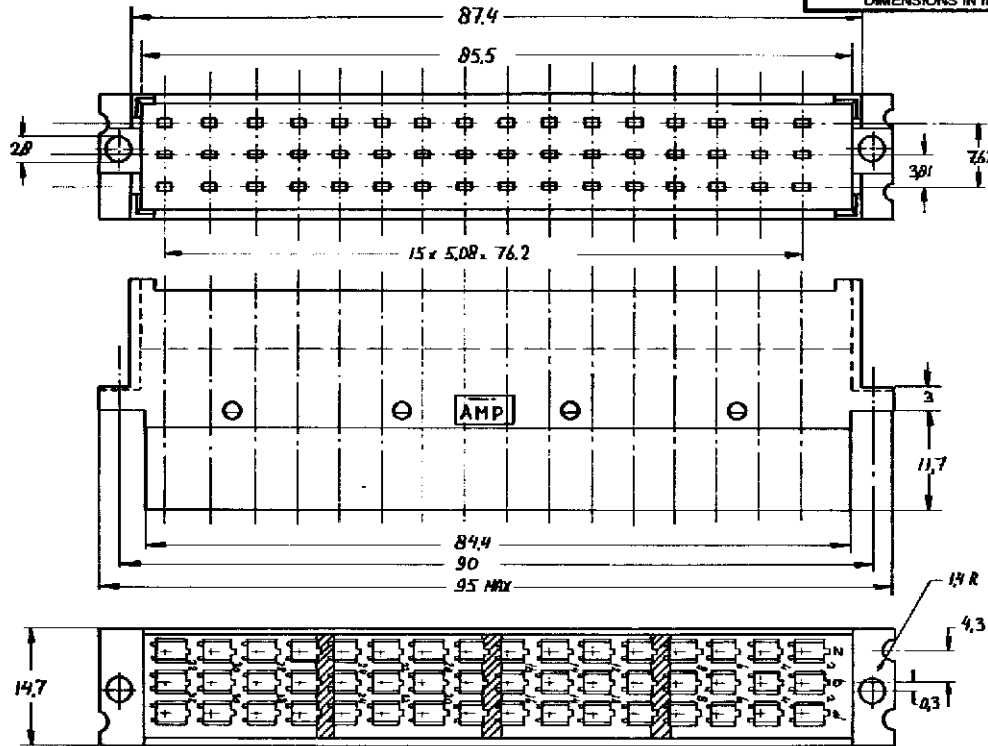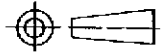

**NOTE 2:**  
1: BLOCK MARKINGS AND CAVITY NUMBERS PRINTED IN GREEN COLOR.

OBSELETE	GREY RPL 7022	GLASSFILLED NORYL 20%	1 166570 0
	Color	MATERIAL	PART NUMBER
<b>CUSTOMER DRAWING</b>	<b>AMP</b>		
	AMP-HOLLAND B.V. 's-Hertogenbosch, The Netherlands		
FOR REFERENCE ONLY WILL NOT BE UPDATED	THIS DRAWING IS UNPUBLISHED		RELEASED FOR PUBLICATION . 19
	© COPYRIGHT 19 BY AMP-HOLLAND B.V. ALL INTERNATIONAL RIGHTS RESERVED. AMP PRODUCTS MAY BE COVERED BY U.S. AND FOREIGN PATENTS AND/OR PATENTS PENDING.		
DR. Colpaert B. 08 Jul '02	WIRE RANGE	NAME 48 POS MALE HOUSING TYPE F	REV. DATE D M Y
CHK. Colpaert B. 08 Jul '02	INSUL. RANGE	FDR CRIMP/SMAP. IN CONTACT.	08 07 02
APP. Colpaert B. 08 Jul '02	SIZE A3	SHEET 2 OF 2	REV. LTR. D1
		DRAWING NO. C 166570	